


THIS IS A ROUGH SKETCH OF A PROPOSED WALL RIDE WEDGE / QUARTER PIPE WHICH IS TO BE POSITIONED WHERE THE EXISTING DIRT / GRAVEL SPACE IS.

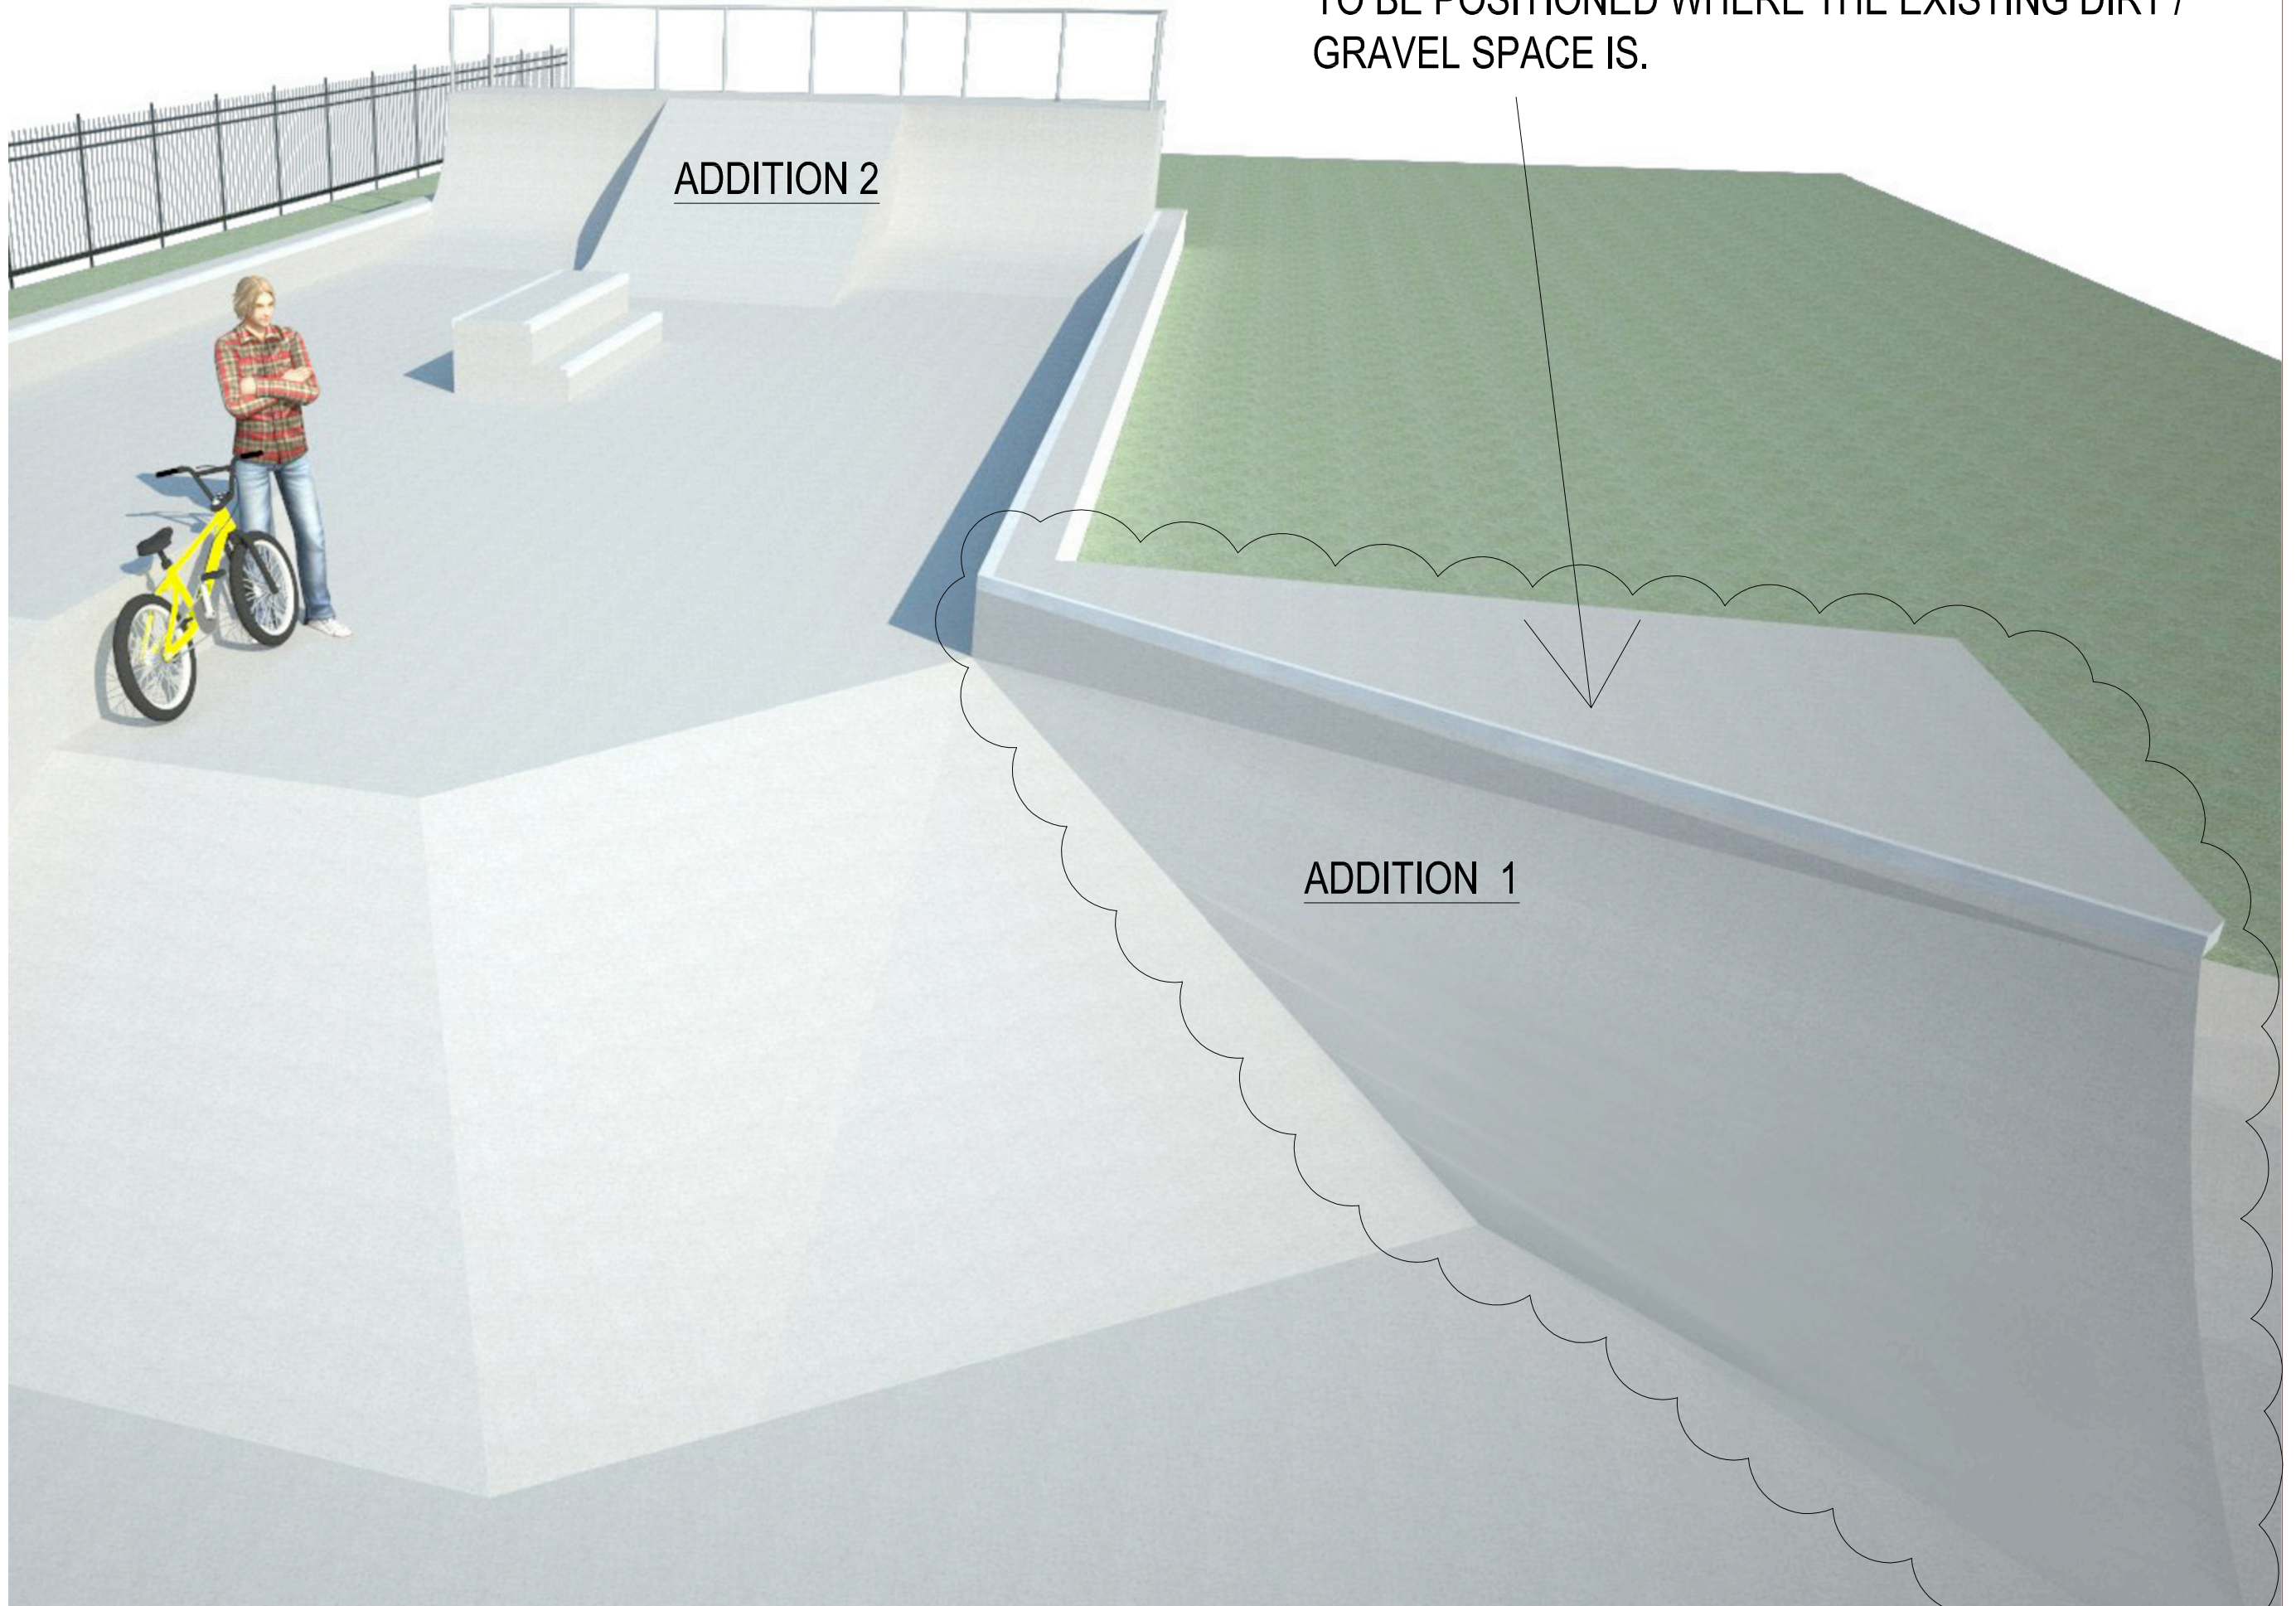

ADDITION 2

ADDITION 1